


# GALT HOUSE HOTEL

LOUISVILLE, KENTUCKY

Rivue Tower - 3rd Floor

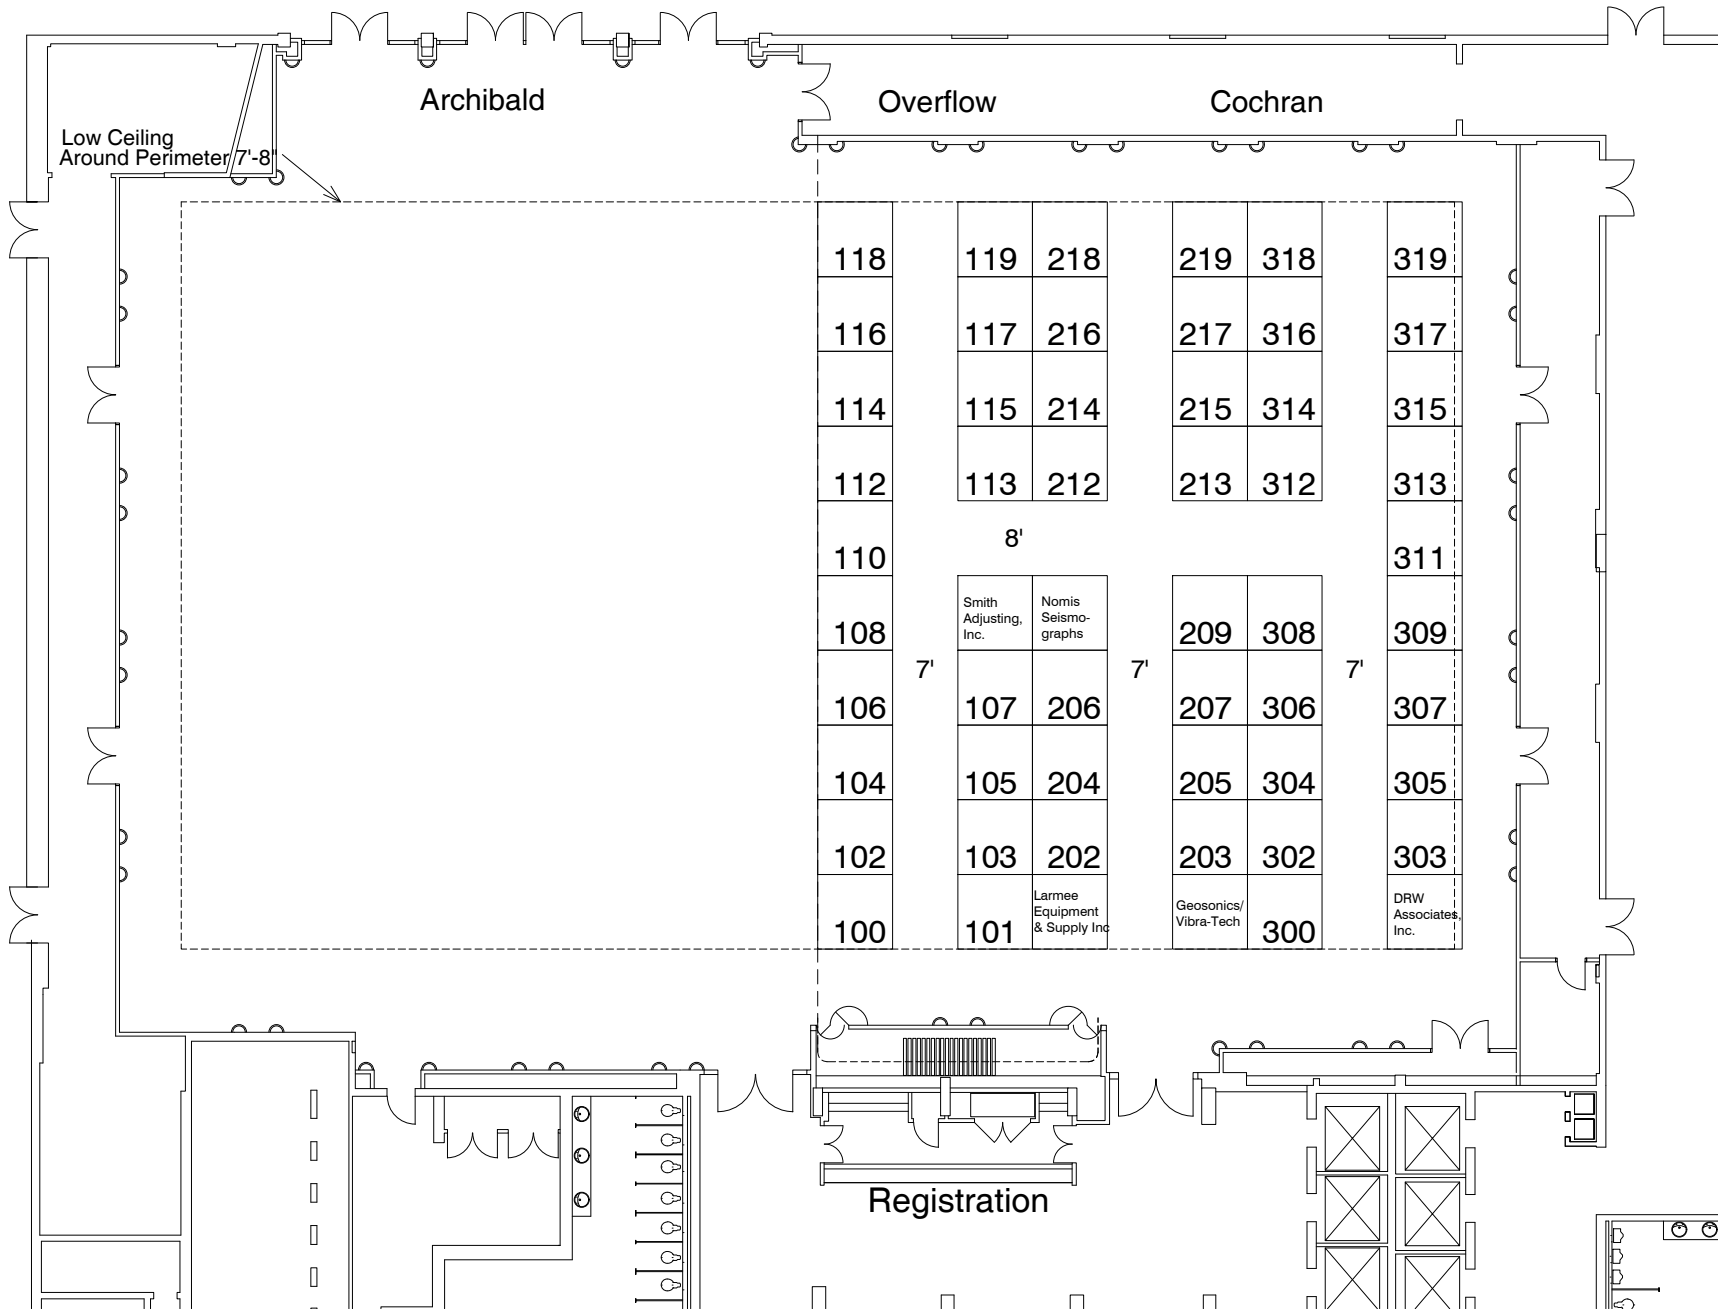

## Kentucky Blasting Conference

KY Blasting Conf

2020

Galt House Hotel

Louisville, KY

Ballrooms

Legend:

Inventory as of 02/18/2020

Dimension	Size	Qty	SqFt
8x8	64	56	3,584
Totals:		56	3,584

AE: Aaron Pignatiello

Show Number: 7454\_20

Drawn By: M. Ottman

Revised: 2/18/2020 10:17 AM

File: 7454\_04\_20\_ky\_blasting\_conf\_r1.dwg

Every effort has been made to ensure the accuracy of all information contained on this floor plan. However, no warranties, either expressed or implied are made with respect to this floor plan. If the location of building columns, utilities or other architectural components of the facility is a consideration in the construction of an exhibit, it is the sole responsibility of the exhibitor to physically inspect the facility to verify all dimensions and locations.

**fern**